


縦断面図 H=1:1,000 V=1:500 A1

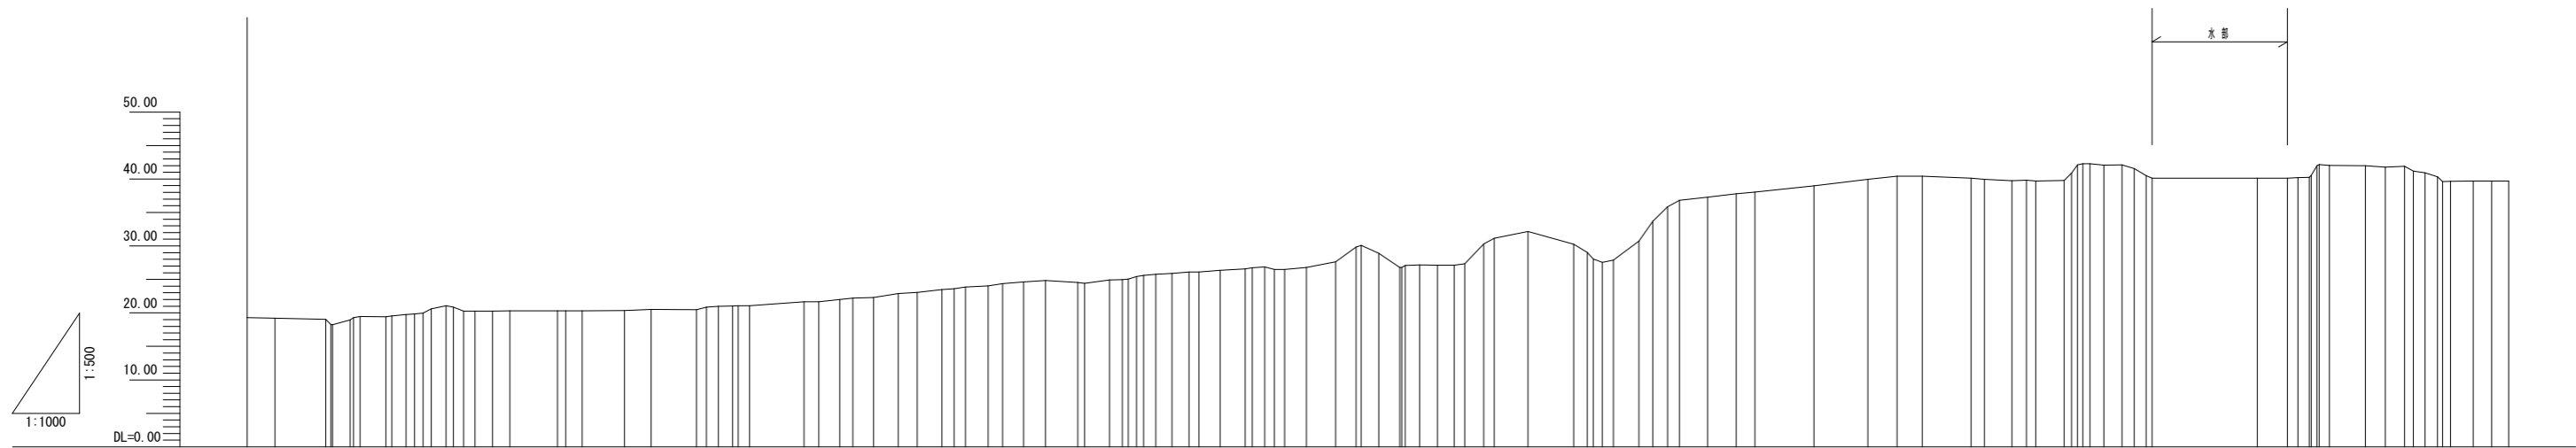

測点	単距離	追加距離	地盤高
NO.0(BP)	0.000	0.000	19.31
NO.0+8.324	8.324	8.324	19.21
NO.2	4.918	100.000	20.32
NO.2+12.664	12.664	112.664	20.36
NO.2+20.569	7.905	120.569	20.54
NO.2+34.109	13.540	134.109	20.46
NO.2+34.109	0.000	134.109	20.30
NO.2+40.664	3.965	140.664	20.01
NO.2+44.87	4.226	144.870	21.03
NO.2+46.562	1.692	146.562	21.08
NO.3	3.403	150.000	21.08
NO.2+16.242	16.242	166.242	21.06
NO.2+20.643	4.401	170.643	21.06
NO.2+26.902	6.259	176.902	22.02
NO.2+30.813	3.911	180.813	22.25
NO.2+36.939	6.125	186.939	22.30
NO.2+44.316	7.378	194.316	22.87
NO.4	5.684	200.000	23.07
NO.4+7.389	7.389	207.389	23.95
NO.4+11.042	3.653	211.042	23.82
NO.4+14.439	3.386	214.439	23.88
NO.4+21.209	6.771	221.209	24.02
NO.4+25.5	4.291	225.500	24.36
NO.4+31.785	6.285	231.785	24.43
NO.4+38.287	6.489	238.287	24.88
NO.4+47.975	9.688	247.975	24.95
NO.5	2.023	250.000	24.42
NO.5+7.449	7.449	257.449	24.90
NO.5+11.2	3.750	261.200	24.96
NO.5+14.495	2.465	263.665	25.44
NO.5+18.002	2.507	266.172	25.92
NO.5+21.232	3.233	271.232	25.76
NO.5+26.007	4.775	276.007	25.96
NO.5+31.11	5.103	281.110	26.15
NO.5+34.003	2.893	284.003	26.12
NO.5+40.452	6.359	290.452	26.36
NO.5+47.865	7.413	297.865	26.96
NO.6	2.135	300.000	26.78
NO.6+4.689	2.641	304.670	26.61
NO.6+9.661	3.091	309.661	26.95
NO.6+16.217	6.555	316.217	26.76
NO.6+24.676	8.469	324.676	27.63
NO.6+31.007	6.321	331.007	26.98
NO.6+32.476	1.469	332.476	30.08
NO.6+37.755	5.279	337.755	28.88
NO.6+44.007	6.252	344.007	26.71
NO.6+48.637	1.025	345.032	27.07
NO.7	4.363	350.000	27.17
NO.7+5.232	5.232	355.232	27.14
NO.7+10.31	5.087	360.310	27.11
NO.7+13.432	3.122	363.432	27.33
NO.7+19.044	5.622	369.044	30.31
NO.7+22.232	3.183	372.232	31.16
NO.7+32.263	10.031	382.263	32.16
NO.7+45.931	13.668	395.931	30.27
NO.8	1.974	400.000	29.05
NO.8+1.746	1.746	401.746	29.05
NO.8+4.489	2.743	404.489	27.58
NO.8+7.159	3.220	407.159	27.88
NO.8+15.429	7.679	415.429	30.76
NO.8+19.575	4.147	419.575	33.69
NO.8+23.964	4.419	423.964	35.84
NO.8+27.501	3.557	427.501	36.83
NO.8+35.92	8.419	435.920	37.25
NO.8+44.433	8.513	444.433	37.61
NO.9	5.567	450.000	38.08
NO.8+17.608	17.608	467.608	38.98
NO.8+23.687	16.089	483.687	39.94
NO.8+42.45	8.753	492.450	40.42
NO.10	7.550	500.000	40.46
NO.10+14.529	14.529	514.529	40.10
NO.10+18.556	4.027	518.556	39.96
NO.10+26.711	8.155	526.711	39.76
NO.10+31.162	4.391	531.162	39.92
NO.10+33.624	2.461	533.624	39.71
NO.10+42.342	8.688	542.342	39.76
NO.10+46.227	1.728	544.075	42.11
NO.10+49.952	3.665	547.737	42.21
NO.11+4.181	4.181	551.918	42.09
NO.11+9.618	5.437	557.355	42.13
NO.11+13.227	3.609	560.964	41.51
NO.11+18.529	1.737	562.701	40.12
NO.12	12.862	600.000	40.12
NO.12+8.031	1.615	608.031	40.12
NO.12+14.511	3.489	611.511	40.23
NO.12+17.741	1.687	613.198	41.89
NO.12+24.475	3.053	616.251	42.01
NO.12+32.242	10.737	626.983	41.98
NO.12+38.152	5.940	632.135	41.76
NO.12+46.927	5.722	637.857	41.11
NO.13	3.477	650.000	40.91
NO.13+2.382	3.477	652.382	40.31
NO.13+1.602	2.259	654.641	39.68
NO.13+14.391	6.788	661.432	39.71
NO.13+19.872	5.481	666.913	39.71
NO.13+25.857	5.128	672.041	39.68

※平成27年度作成図

工事名	胎内市生涯学習施設整備事業
図面名	縦断面図
縮尺	H=1:1,000 V=500 A1
図面番号	8
胎内市	